
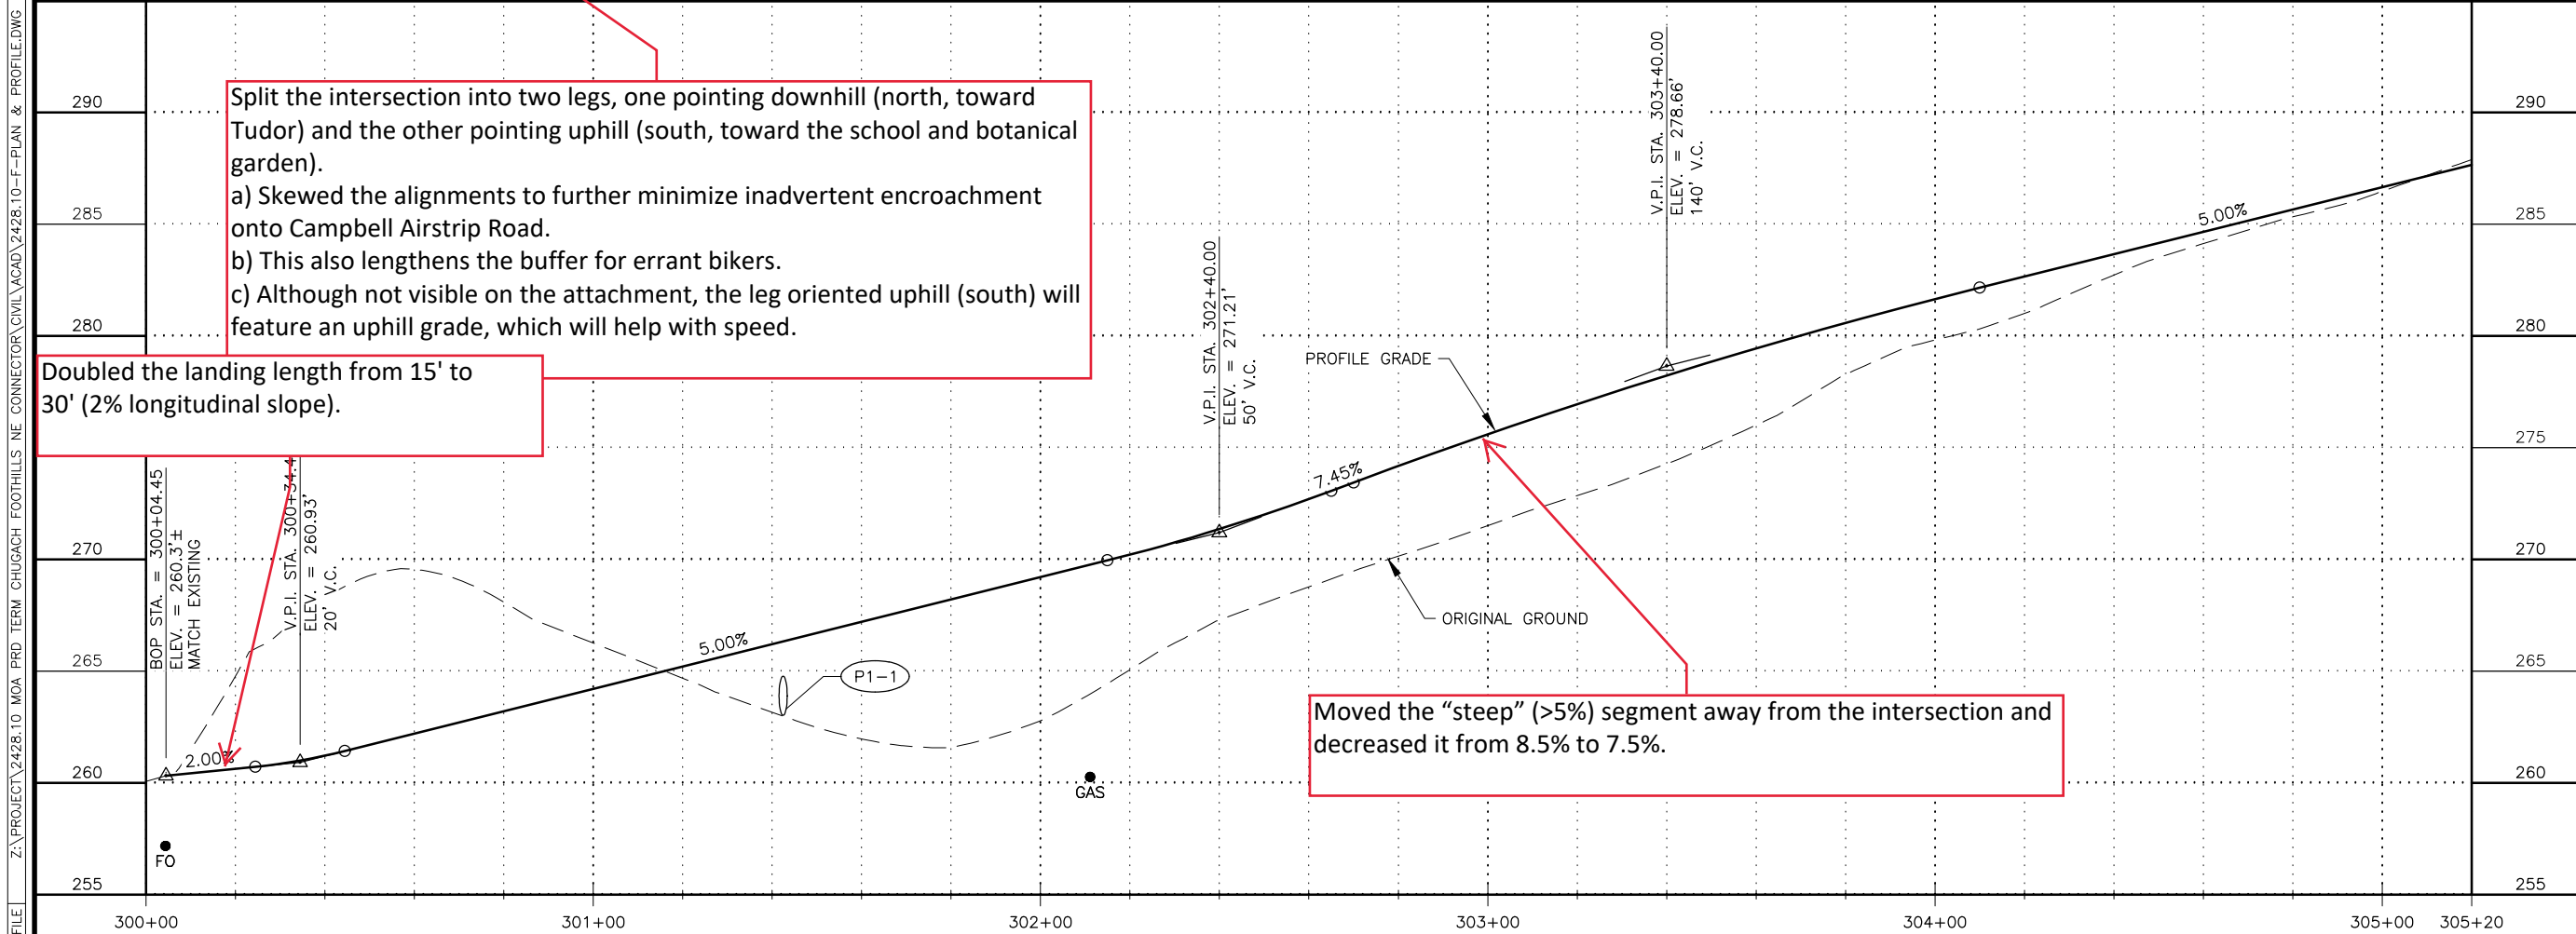


**NOTES:**  
 1. SEE GRADING SHEET FOR MEDIAN CURB AND SOUTH BOUND SPUR LAYOUT.

SHEET NO.	TOTAL SHEETS
F1	F11
STATE	YEAR
ALASKA	2021
PROJECT DESIGNATION	
TA18004 CFHWY00387	
NO.	REVISION
DATE	
NO.	REVISION
DATE	
NO.	REVISION
DATE	

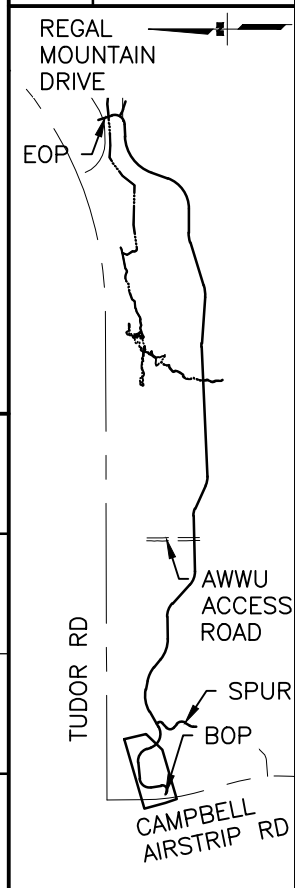

R&M CONSULTANTS, INC.  
 9101 VANGUARD DRIVE  
 ANCHORAGE, AK 99507  
 (907) 522-1707  
 CERT. OF AUTH. NO. AECC1111

STATE OF ALASKA  
 DEPARTMENT OF TRANSPORTATION  
 AND PUBLIC FACILITIES

AMATS: CHUGACH  
 FOOTHILLS CONNECTOR,  
 PHASE II

PLAN & PROFILE  
 BOP TO STA 305+20

FILE Z:\PROJECT\2428.10 MOA PRD TERM CHUGACH FOOTHILLS NE CONNECTOR\CIVIL\ACAD\2428.10-F-PLAN & PROFILE.DWG  
 DATE/TIME 3/30/2021 3:28 PM  
 LAYOUT  
 F1  
 DESIGNED  
 CHECKED  
 ED