



Typical Sections

Looking East

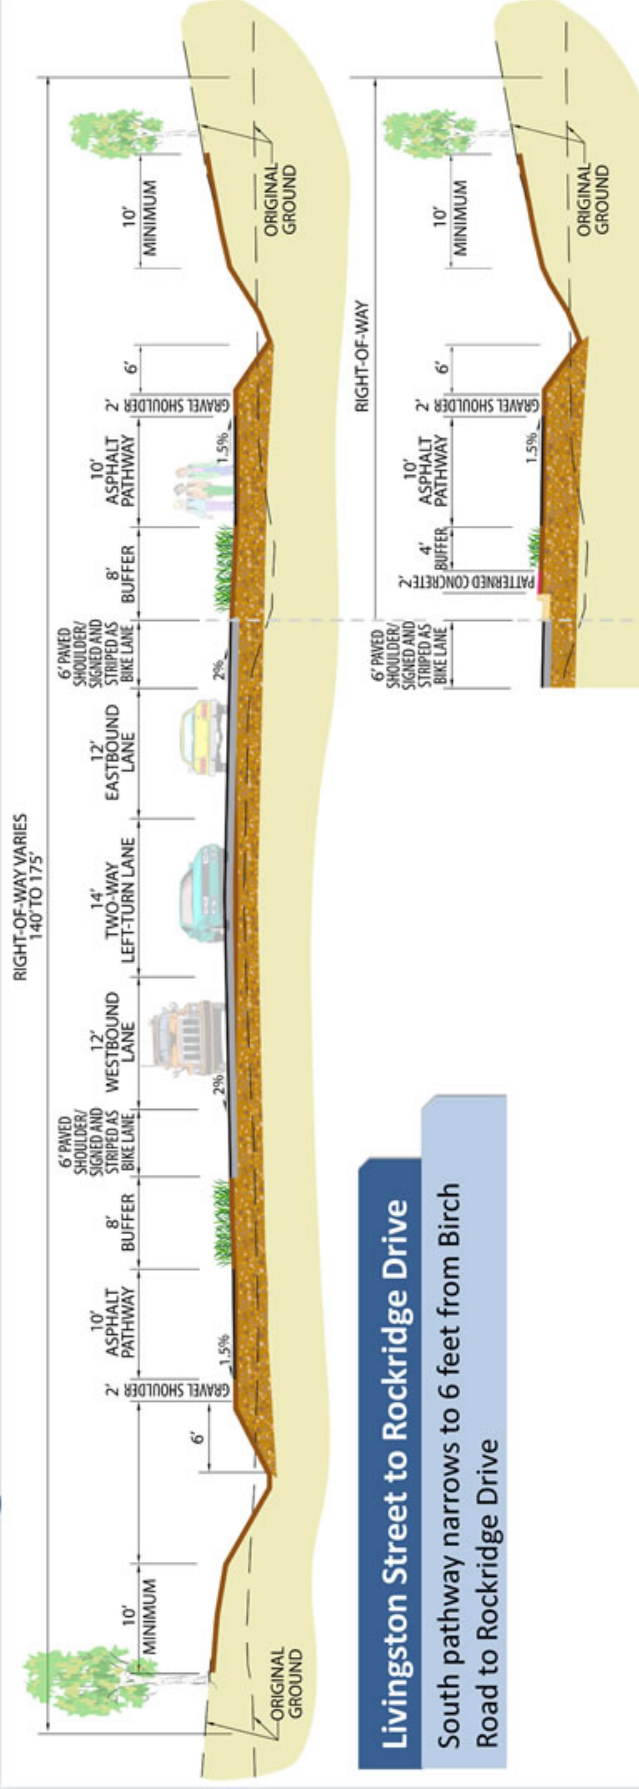

Livingston Street to Rockridge Drive
 South pathway narrows to 6 feet from Birch Road to Rockridge Drive

Curb and Gutter Section
 Livingston Street to Lipscomb Street

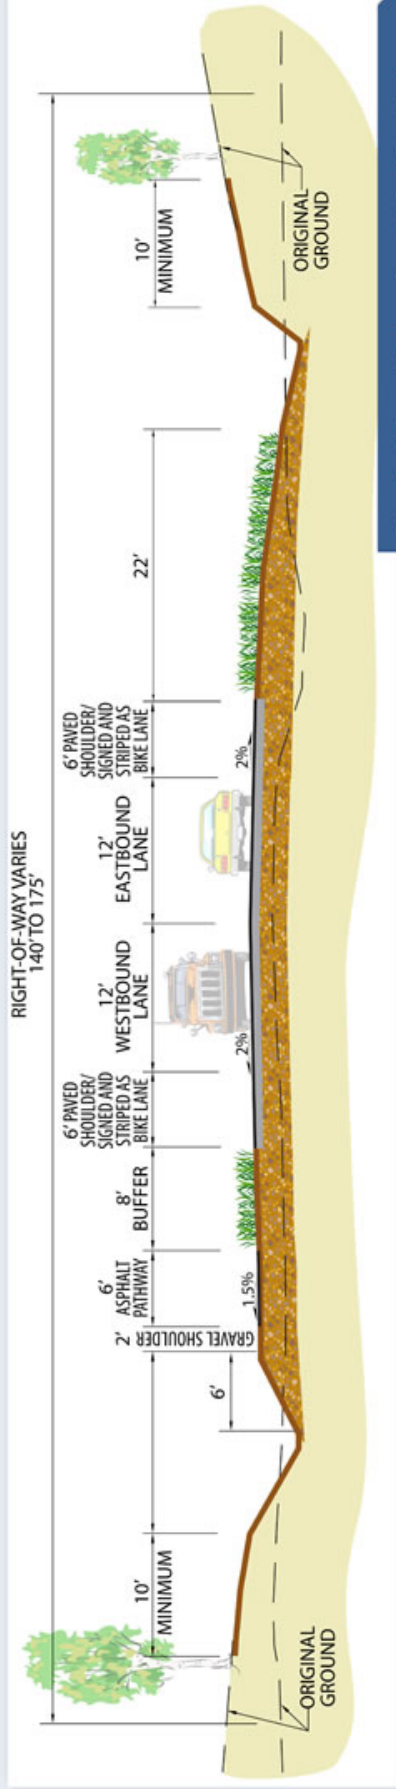

O'Malley Road Reconstruction Phase II
 Livingston Street to Hillside Drive

Rockridge Drive to Hillside Drive
 No south pathway from Rockridge Drive to Hillside Drive