

STATE OF ALASKA
DEPARTMENT OF TRANSPORTATION
AND PUBLIC FACILITIES



AIRPORT LEASING

EXHIBIT A


ADA NO: 32370
4/18/2023

DRAFTED: gp

CHECKED:

APPROVED:

SHEET
1
of
2

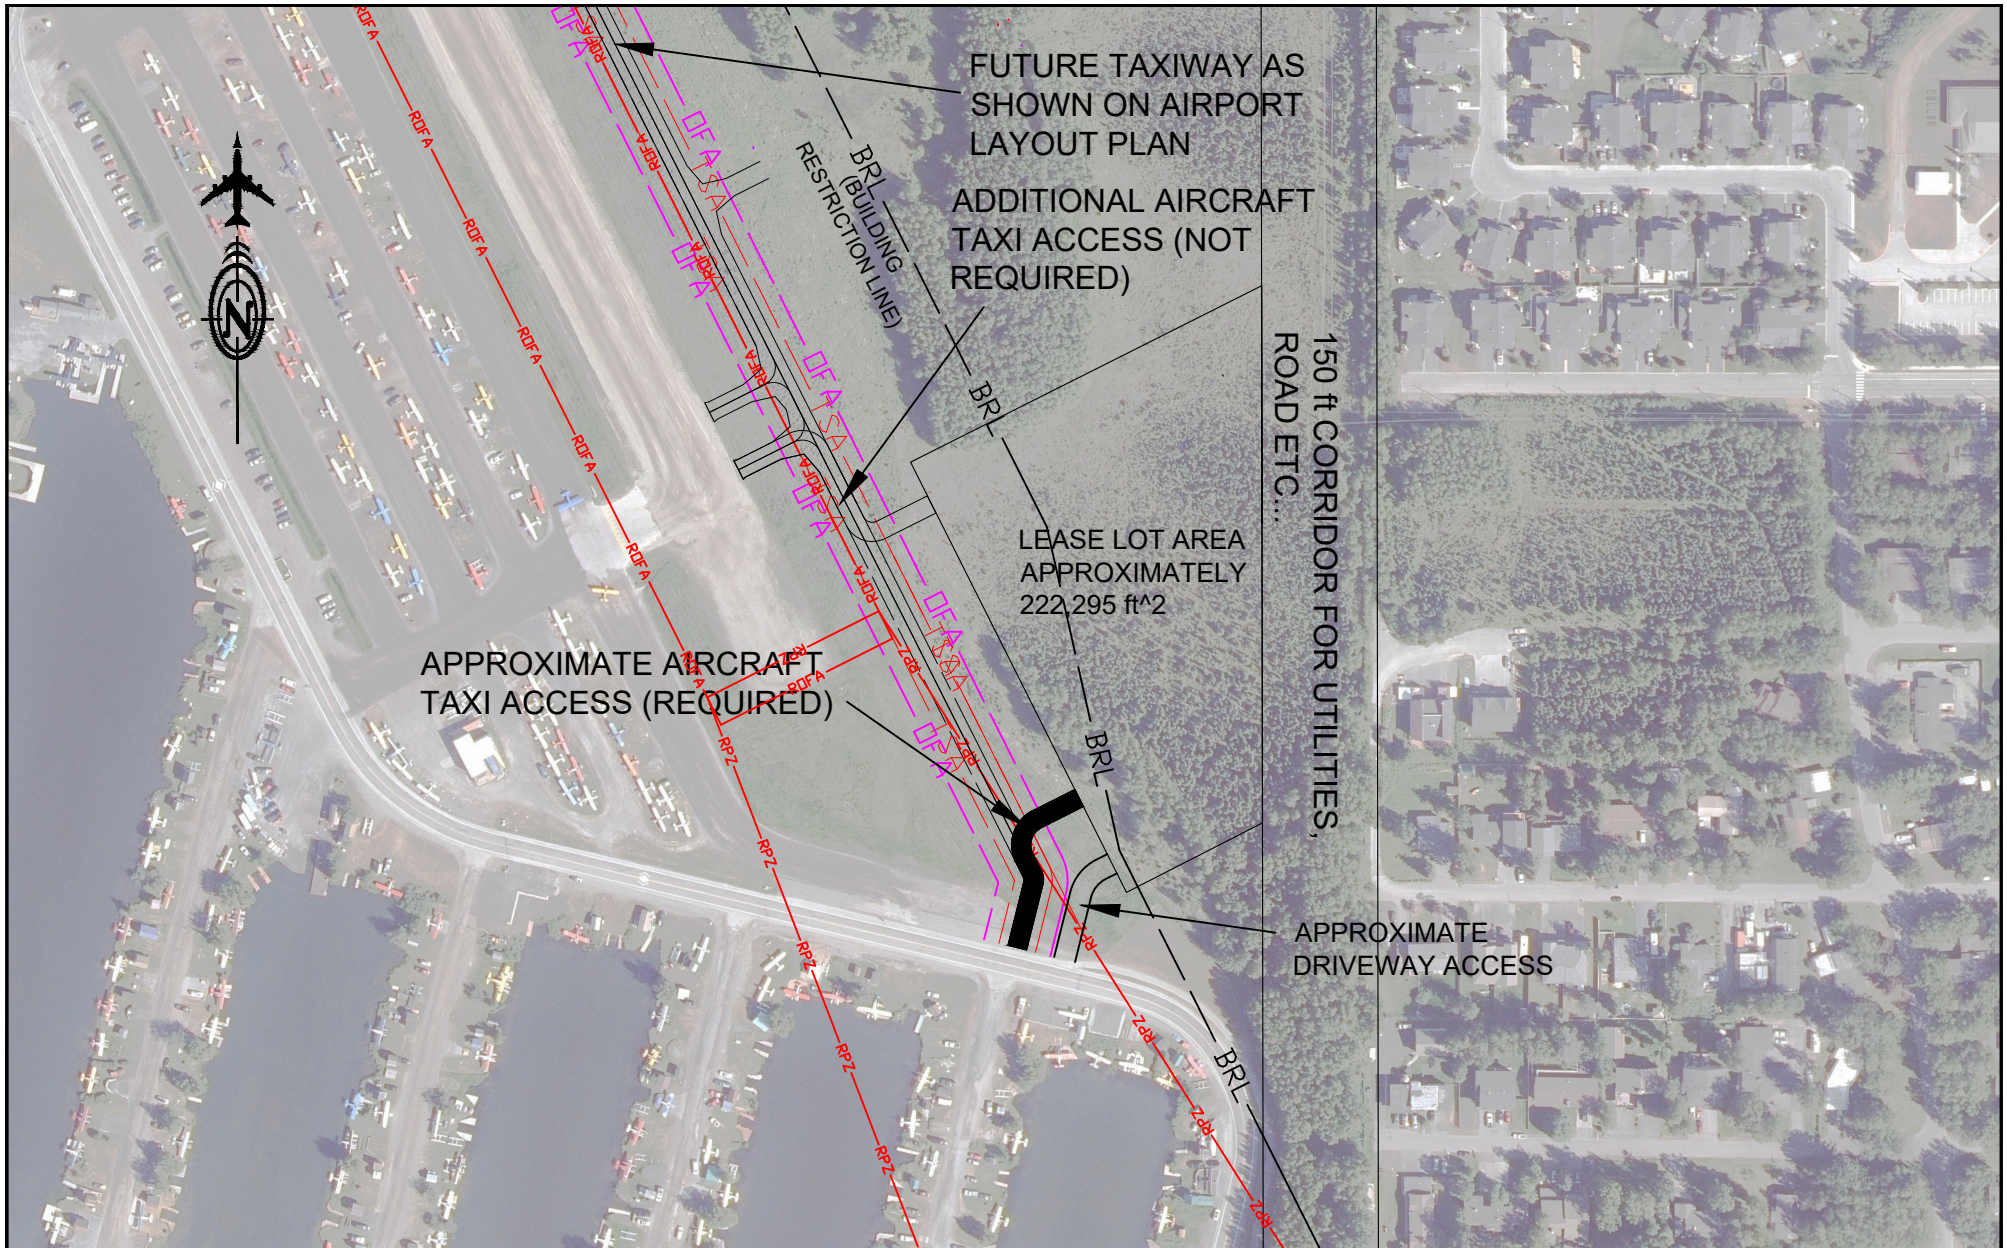

TAXIWAY LAYOUT IS FROM ALP
 BUILDINGS MUST REMAIN OUTSIDE OF
 RUNWAY & TAXIWAY SURFACES &
 COMPLY WITH AIRSPACE REVIEW BY FAA



AIRPORT ENGINEERING

STATE OF ALASKA
 DEPARTMENT OF TRANSPORTATION
 AND PUBLIC FACILITIES



EXHIBIT A: Continued

LOT 1
 BLOCK 13

SHEET
 2 /
 of
 2