

PARK IMPROVEMENTS

A. EXISTING PLAYGROUND REHABILITATION:

- REPLACE EQUIPMENT THAT NO LONGER MEETS CPSC STANDARDS
- ADD BENCHES AROUND NEW EQUIPMENT
- MAKE ALL EQUIPMENT ACCESSIBLE
- SEPARATE PLAY EQUIPMENT FOR APPROPRIATE AGE GROUPS
- ADD FENCE BETWEEN TOT LOT AND M. 17TH AVENUE

B. PICNIC SHELTER:

- SHELTER AND SURROUNDING PATIO FOCUSED TOWARDS SOUTHEAST CORNER OF THE PARK
- ADD PAVED PATIOS TO EXPAND USABLE SPACE AROUND SHELTER AND
- ADD ACCESSIBLE PATHWAY FROM PARKING LOT TO SHELTER

C. VOLLEYBALL COURTS:

- CONSTRUCT TWO NEW SAND COURTS (EACH 36' X 60')

D. PEDESTRIAN ENTRANCE:

- ADD PAVED ACCESSIBLE PEDESTRIAN TRAIL ON WEST END OF PARKING LOT FROM M. 17TH AVENUE

E. ADULT FITNESS EQUIPMENT:


- ADD ACCESSIBLE ADULT EXERCISE EQUIPMENT CLOSE TO THE CHILDREN'S FOREST AREA

F. CHILDREN'S FOREST:

- CREATE NATURAL AREA IN FOREST FOR CHILDREN TO PLAY
- ADD GATEWAY FEATURE AND INTERPRETIVE SIGNAGE
- CONSTRUCT FENCING ON EAST SIDE OF PLAY AREA
- CLEAR BRUSH AND LIMB UP EXISTING TREES TO INCREASE VISIBILITY IN THIS AREA

G. PORTABLE RESTROOM SCREENING:

- SEASONAL TOILETS CENTRALLY LOCATED IN PARK
- TOILETS TO BE SCREENED WITH TIMBER AND METAL PERMANENT SCREENING

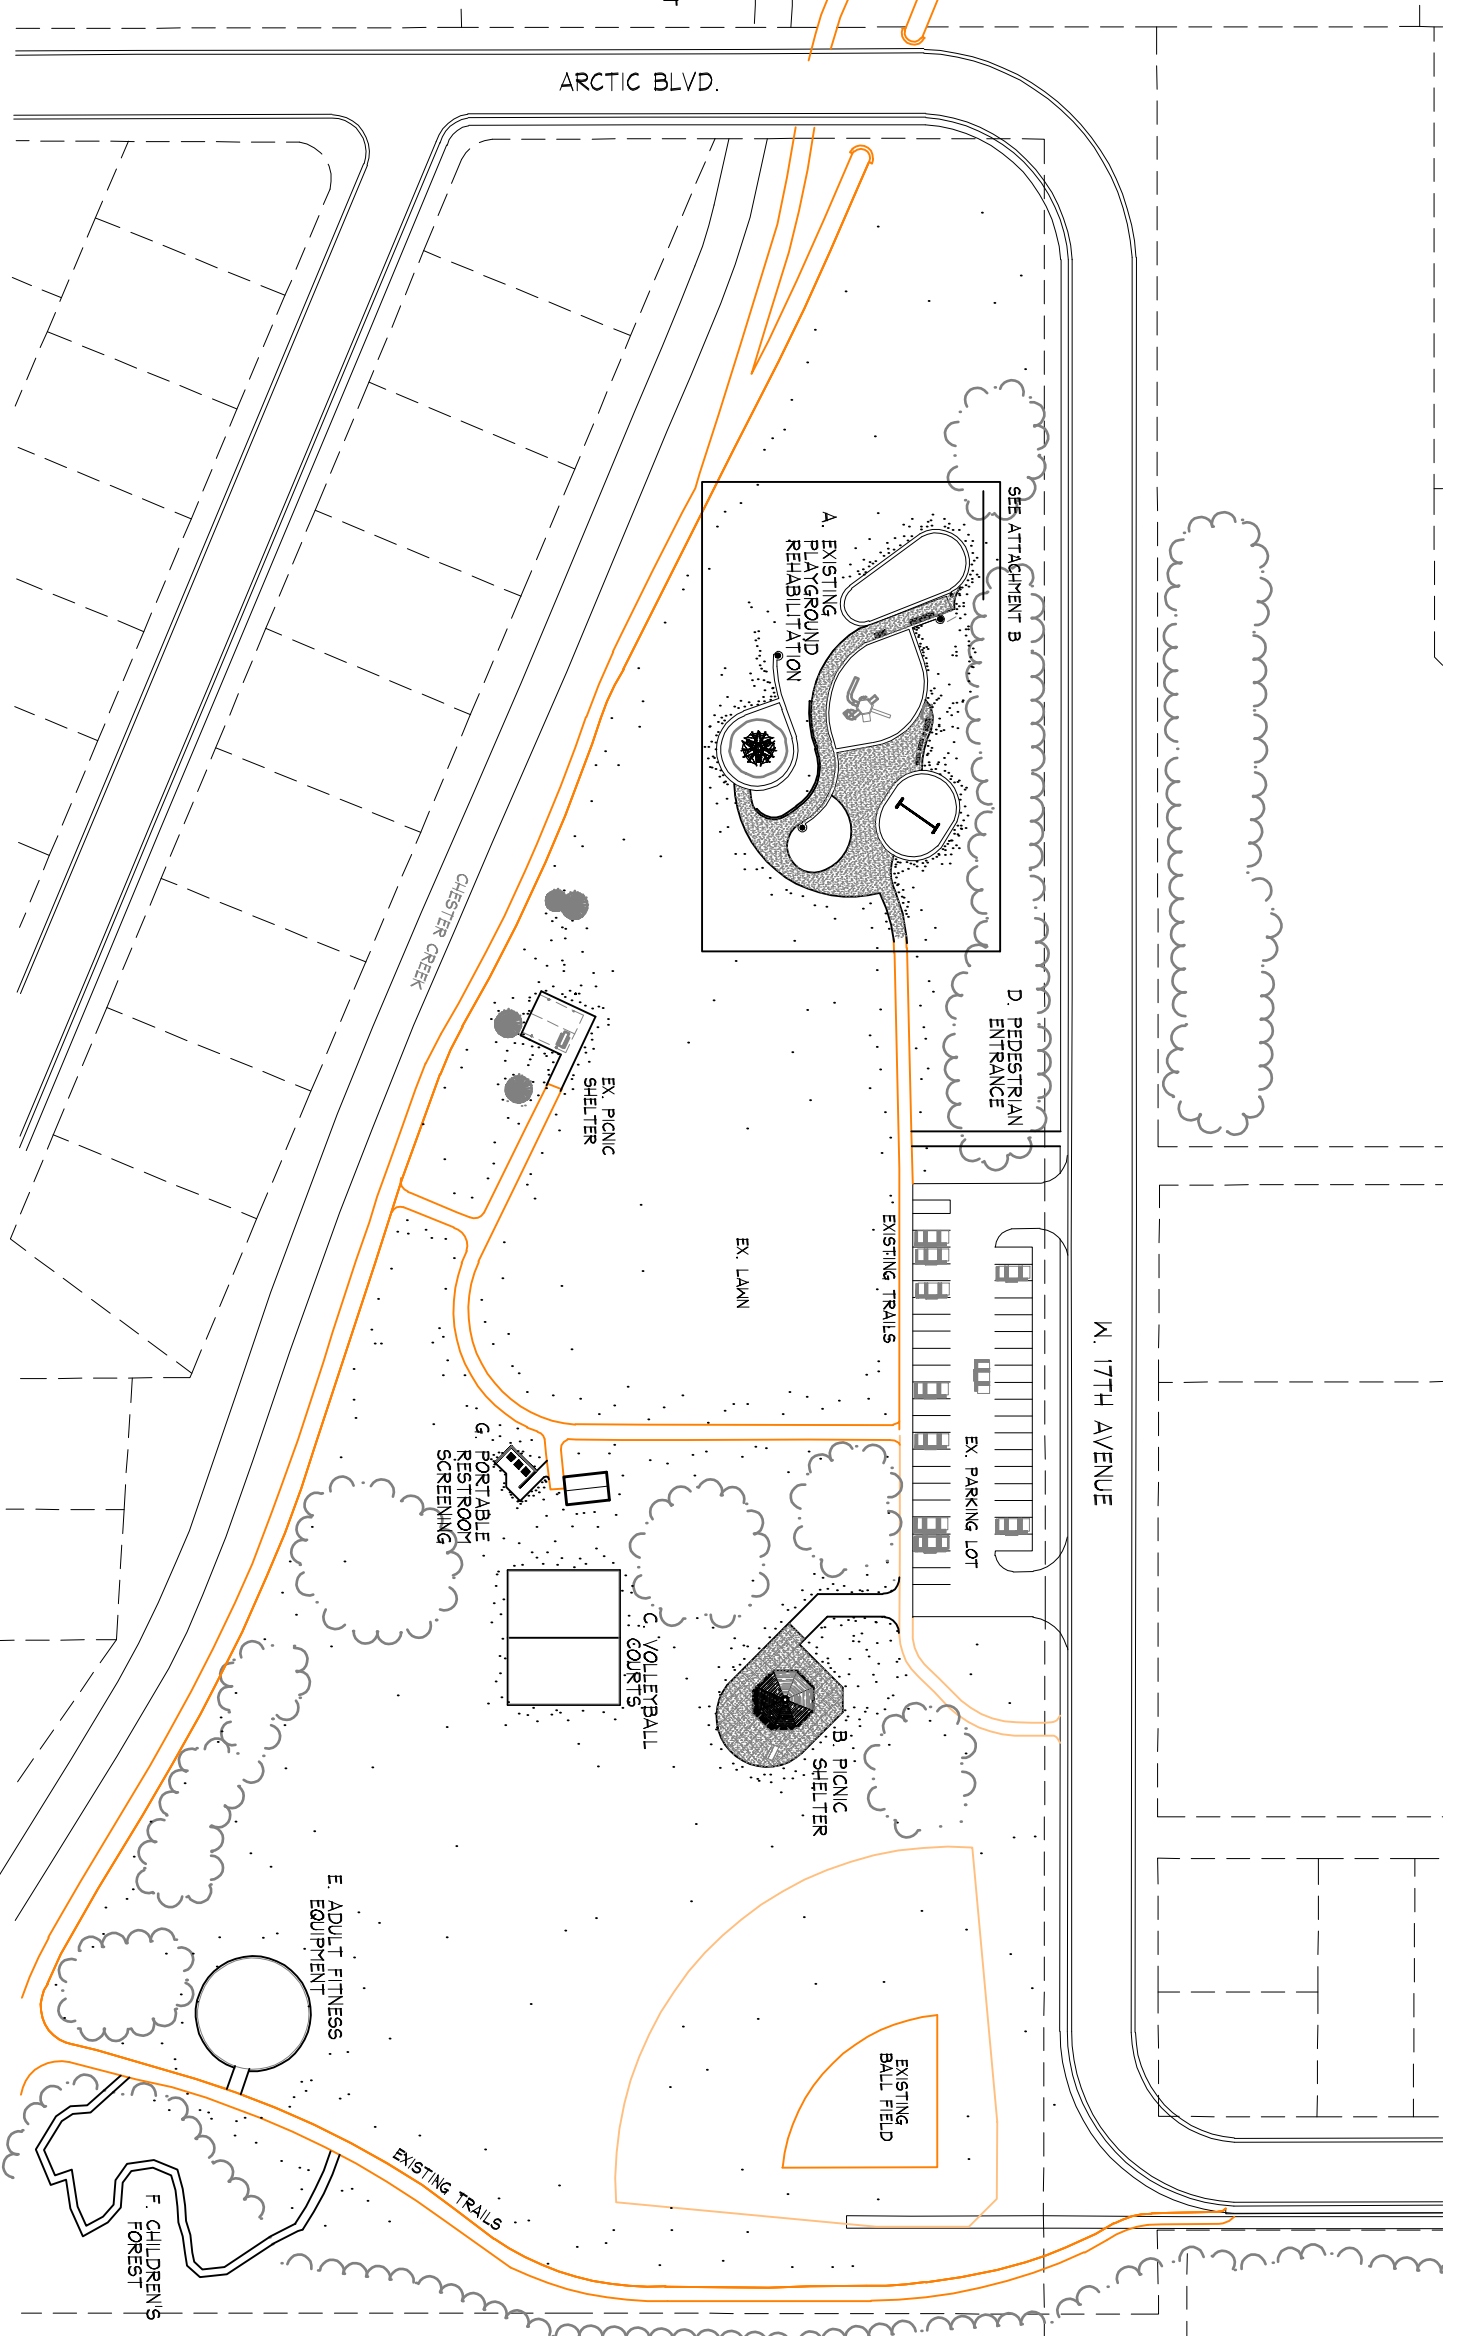

MUNICIPALITY OF ANCHORAGE
PARKS AND RECREATION DEPARTMENT & PROJECT MANAGEMENT & ENGINEERING DEPARTMENT
VALLEY OF THE MOON PARK IMPROVEMENTS
 UDC CONCEPT APPROVAL
 NOVEMBER 25, 2009
 ATTACHMENT

SCALE: 1"=100'