


EXHIBIT A

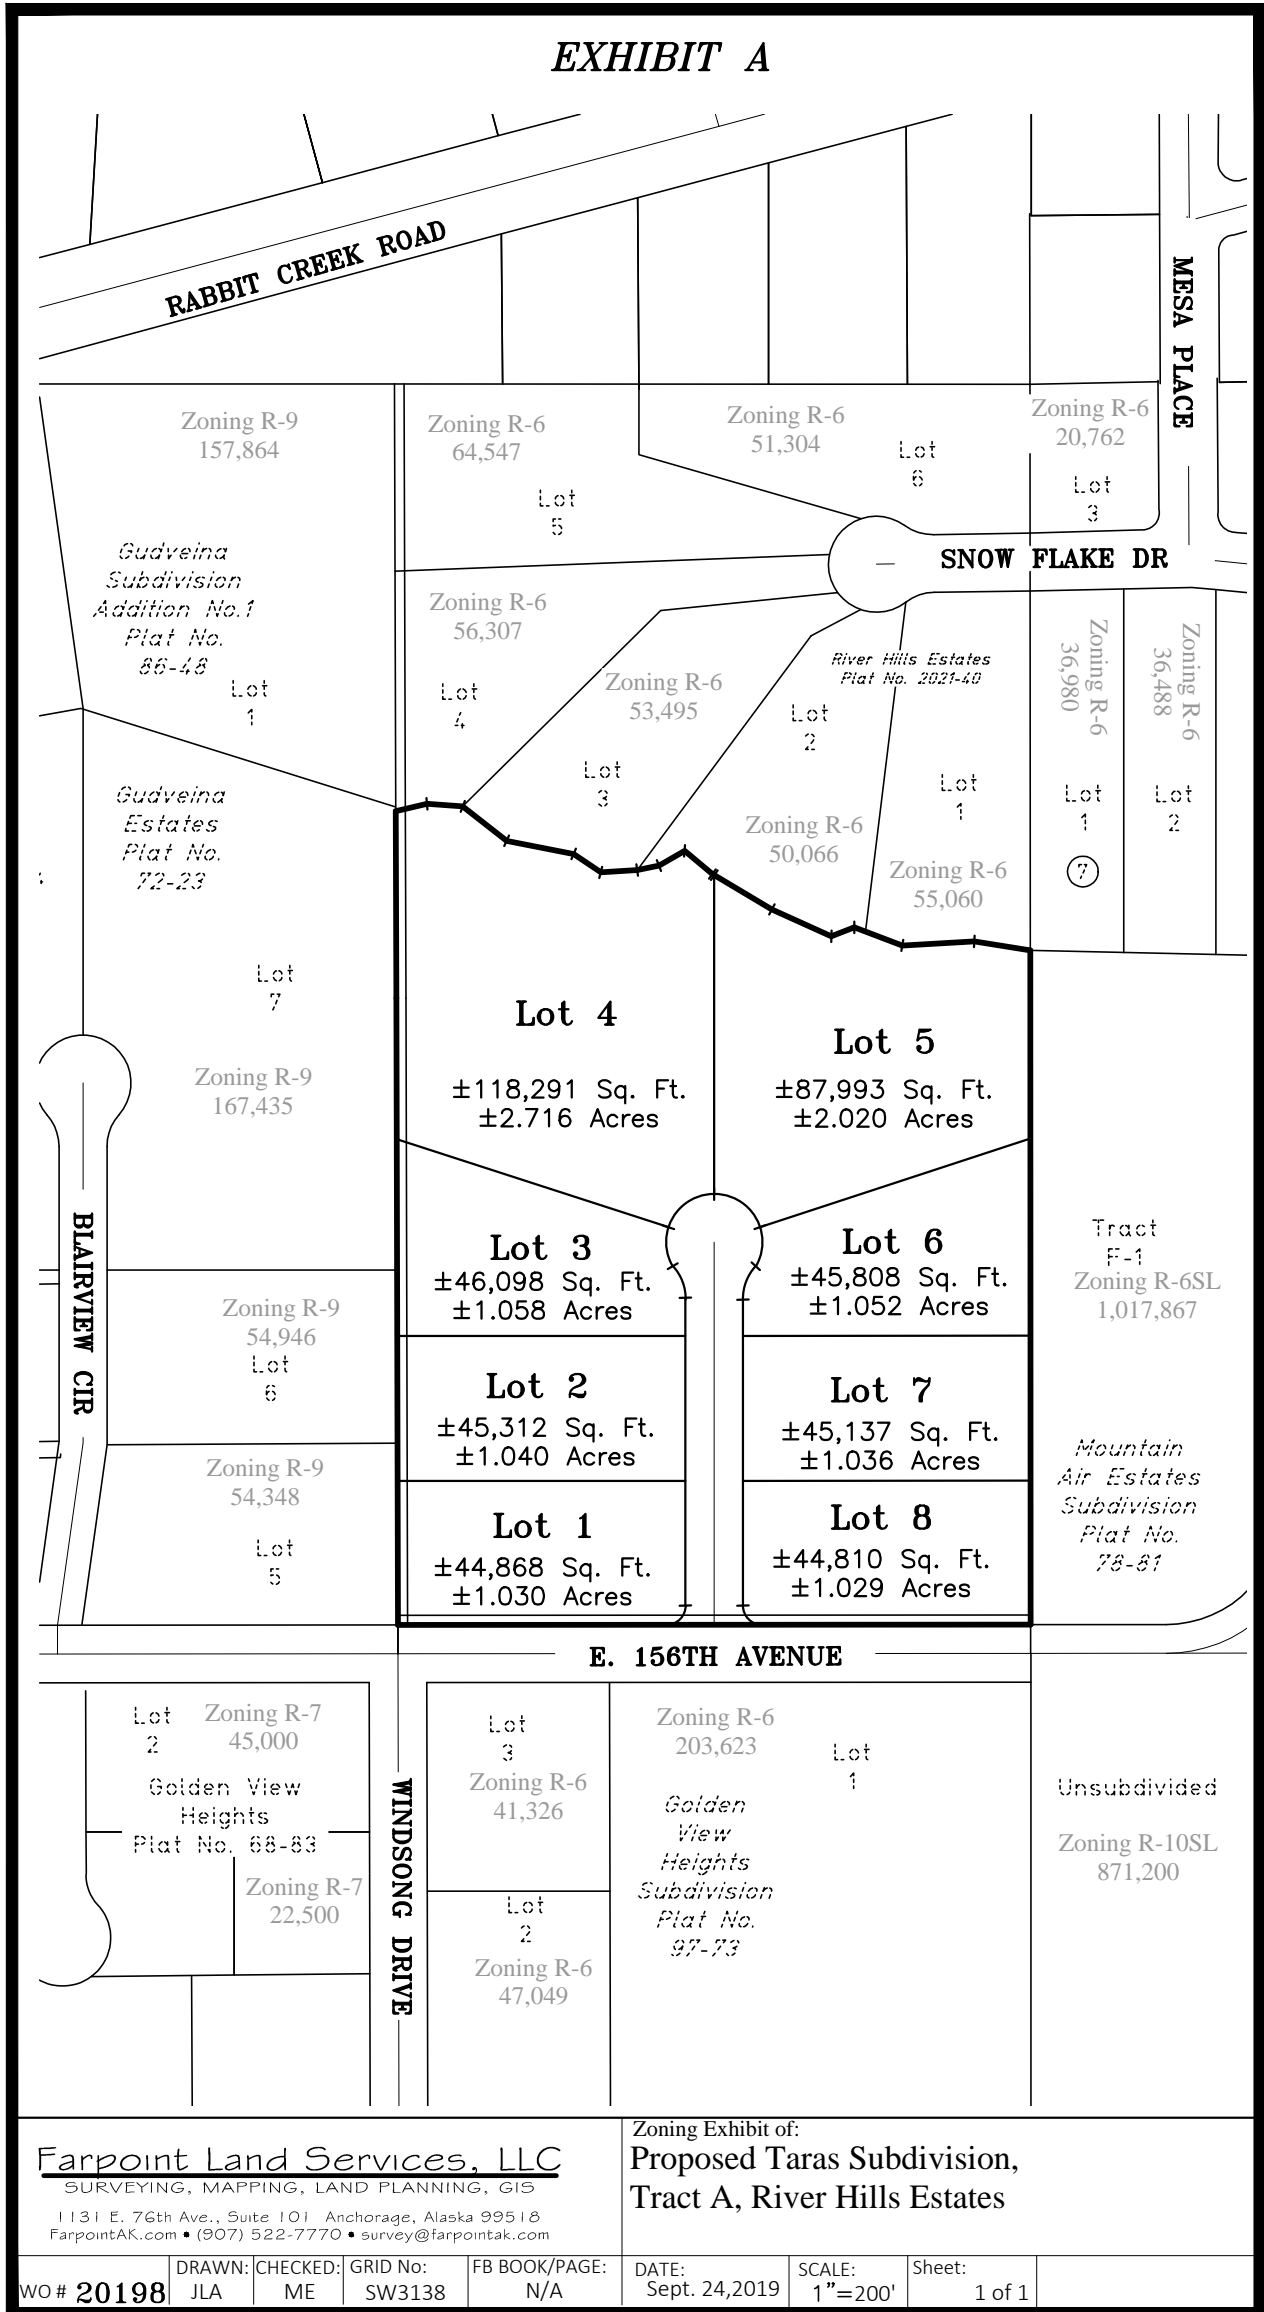

Farpoint Land Services, LLC

SURVEYING, MAPPING, LAND PLANNING, GIS

1131 E. 76th Ave., Suite 101 Anchorage, Alaska 99518
 FarpointAK.com • (907) 522-7770 • survey@farpointak.com

Zoning Exhibit of:
**Proposed Taras Subdivision,
 Tract A, River Hills Estates**

| | | | | | | | |
|-------------------|------------|-------------|-----------------|-------------------|----------------------|----------------|---------------|
| WO # 20198 | DRAWN: JLA | CHECKED: ME | GRID No: SW3138 | FB BOOK/PAGE: N/A | DATE: Sept. 24, 2019 | SCALE: 1"=200' | Sheet: 1 of 1 |
|-------------------|------------|-------------|-----------------|-------------------|----------------------|----------------|---------------|