


© 2021 ANCHORAGE DIGLINE, INC. LIBRARY/STREET/UTILITY/COMMUNITY RELATIONS/ACES/ENRISH A.dwg Jan 19 2021 11:09:55

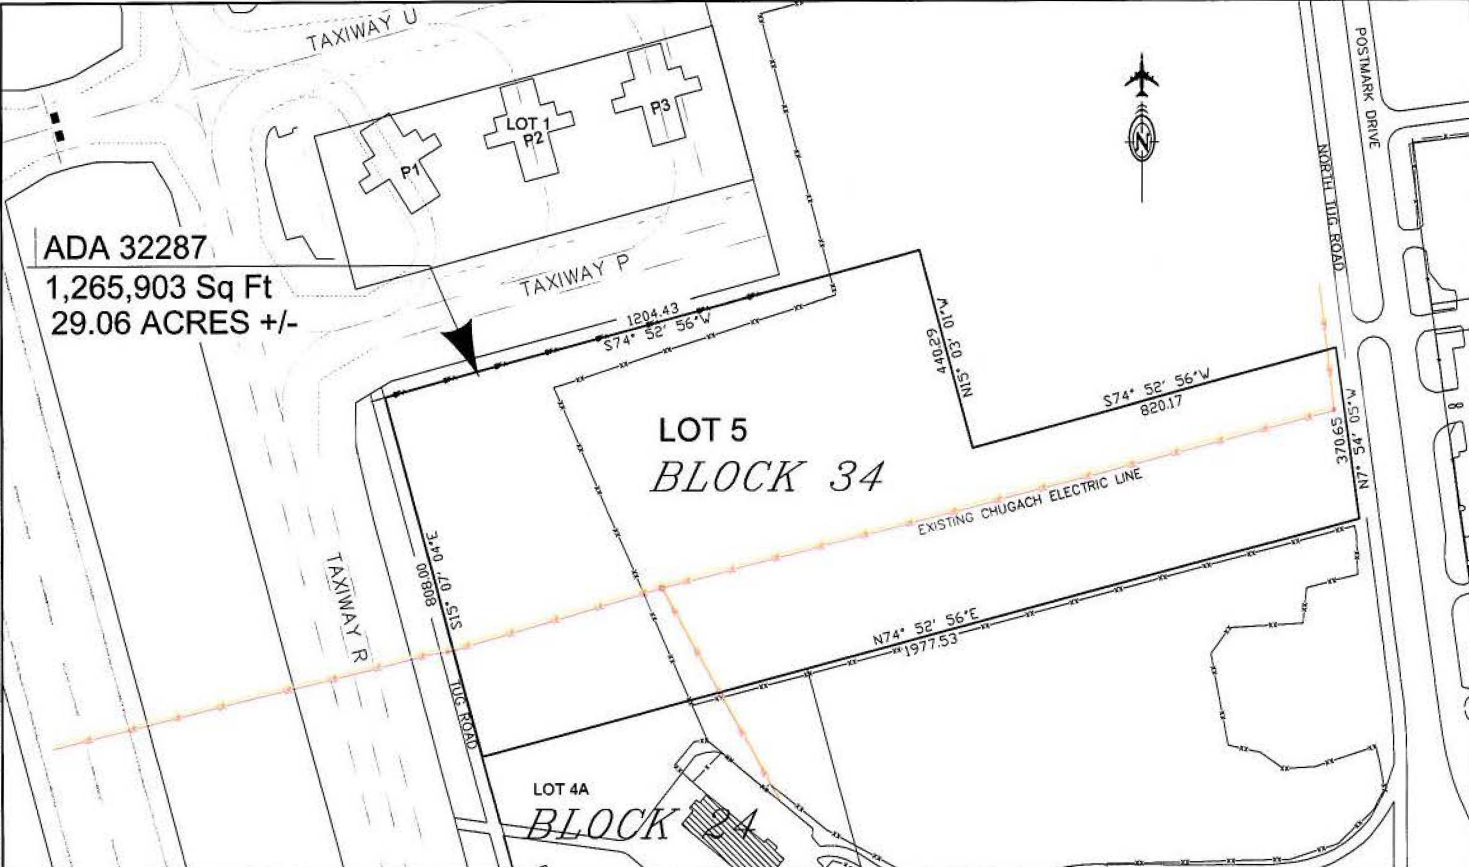

ADA 32287
 1,265,903 Sq Ft
 29.06 ACRES +/-

LOT 5
 BLOCK 34

DISCLAIMER: This Exhibit shows the approximate location of utilities known to be on the Premises. Expect that the location, elevation, and nature of utilities may vary from what is shown, and that additional utilities may exist that are not shown. Contact 811 Alaska Digline, Inc. before digging. Tenant and its contractor are solely responsible for compliance with the requirements for locating underground utilities provide in AS 42.30.400 - AS 42.30.490.

0 100 200
 SCALE IN FEET
 AIRPORT LEASING

STATE OF ALASKA
 DEPARTMENT OF TRANSPORTATION
 AND PUBLIC FACILITIES

 Ted Stevens
 Anchorage
 International Airport

EXHIBIT A
 ADA NO: 32287
 EXHIBIT DATE: 1/19/21
 DRAFTED: g.p | CHECKED: | APPROVED:

SHEET
 1
 of
 1