

# HSIP: ANCHORAGE AREA SAFETY IMPROVEMENTS/LAKE OTIS PKWY @ 68TH

## TCP: 12

### Road Closure @ 3rd Ave. & F Street

www.invarion.com

If your closure impacts on-street parking meters in the Central Business District from Monday through Friday, you must apply for a Parking Meter Hood Contract from EasyPark. (907) 276-7275 or www.easyparkalaska.com


Changeable message boards, or other approved notification to the traveling public, shall be in place a minimum of 72 hours in advance of the closure.

MOA APPROVAL REQUIRED

**APPROVED**  
MUNICIPALITY OF ANCHORAGE  
TRAFFIC ENGINEERING

OK 8/28/17  
8/31 - 9/1/17

**Notes:**  
1) Pedestrians shall be provided with access and safe passage through or around the work zone at all times.  
2) Changes in the traffic control plan must have prior approval from the Municipal Traffic Department.  
3) Emergency vehicles must have access through the work zone maintained at all times.  
4) Roadway occupants and work completion time shall be minimized to reduce exposure to potential hazards.  
5) Work areas shall be delineated by channelization devices or shielded by barriers to exclude traffic and pedestrians. Fencing may be required.

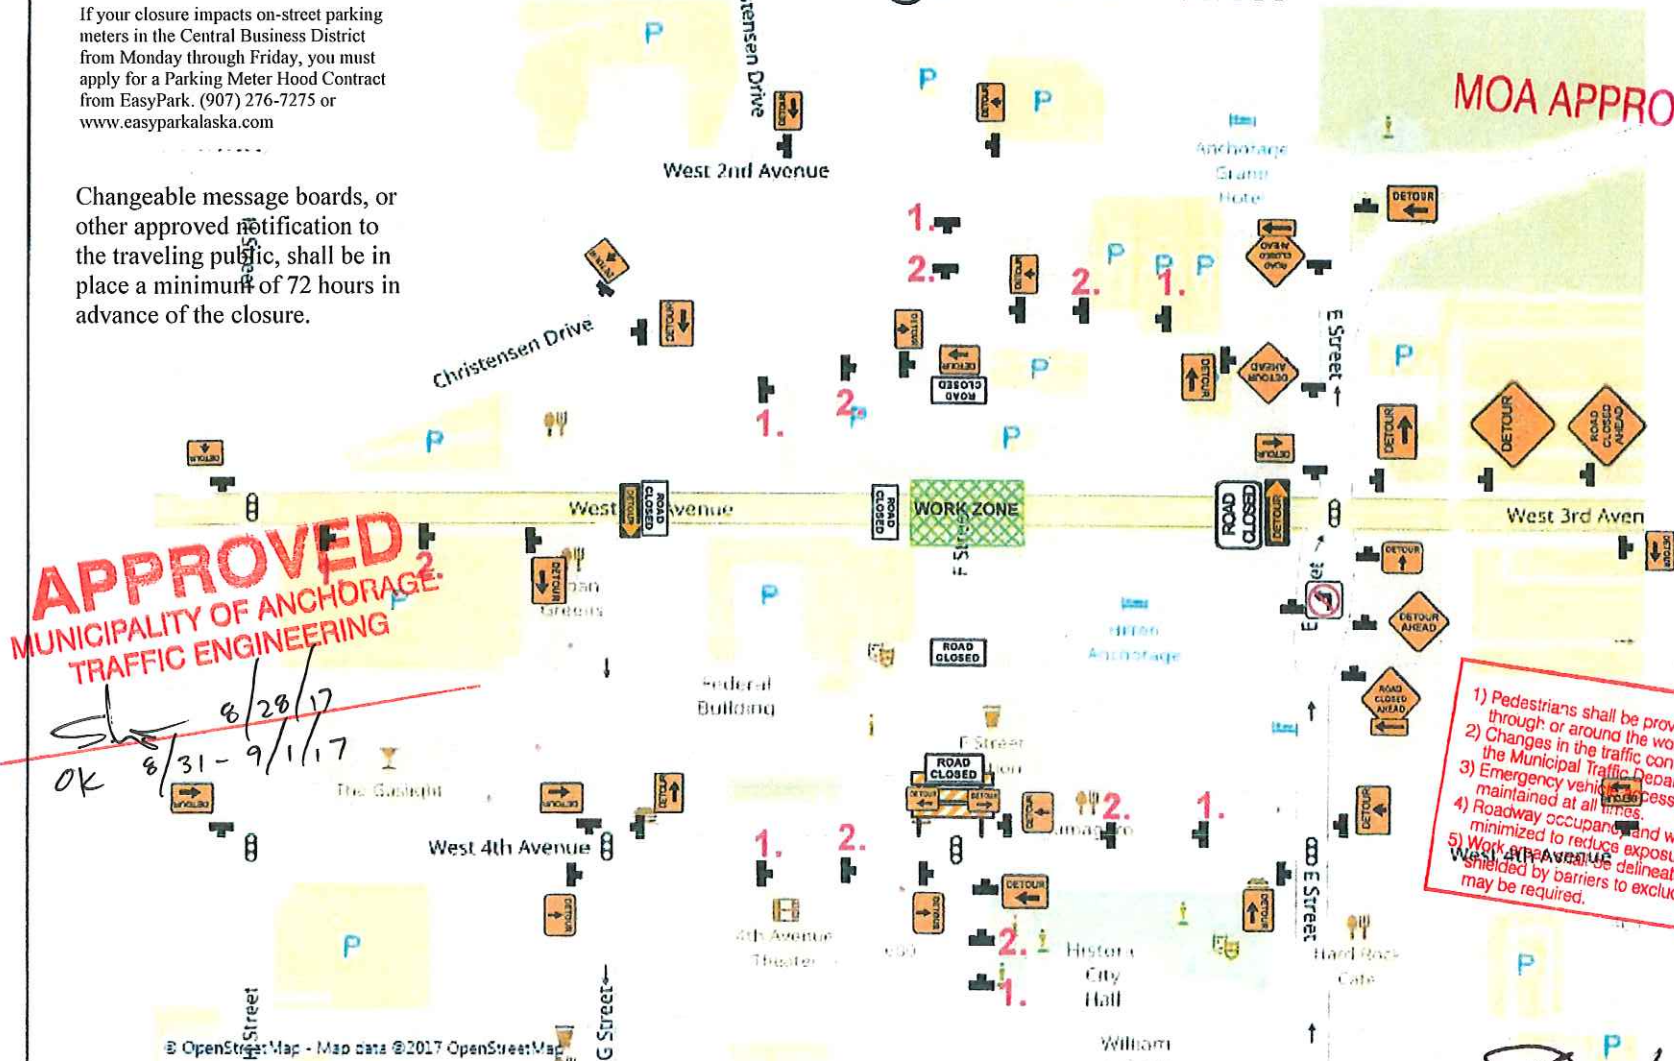

**NOTES:**  
1. All devices will conform to the MUTCD/ATM.  
2. High level warning devices shall be atop all signs.  
3. Detour route markers will be in place before closure.  
4. Signs will be taken down/covered when not in use.  
5. Field Modifications may be necessary.  
TCP is not to scale.

<b>HSIP: Anc. Area Safety Improvements/Lake Otis Pkwy @ 68th Ave.</b>	
Project Number: 0001(344)Z581970000/25664400000	State of Alaska/DOT
Prime Contractor: Heeser Construction Inc.	Contractor Contact: James Stelling X
Traffic Control Supervisor: AnEva Kimble X	Phone: 907-350-8898
Traffic Control Plan Number: 12	Date: 8/11/17

8/17/17  
**APPROVED**  
CENTRAL DIVISION  
TRAFFIC SECTION  
\* APPROVED FOR SIGNAGE & DEVICES  
IN DOT ROW ONLY.